




① East
3/32" = 1'-0"

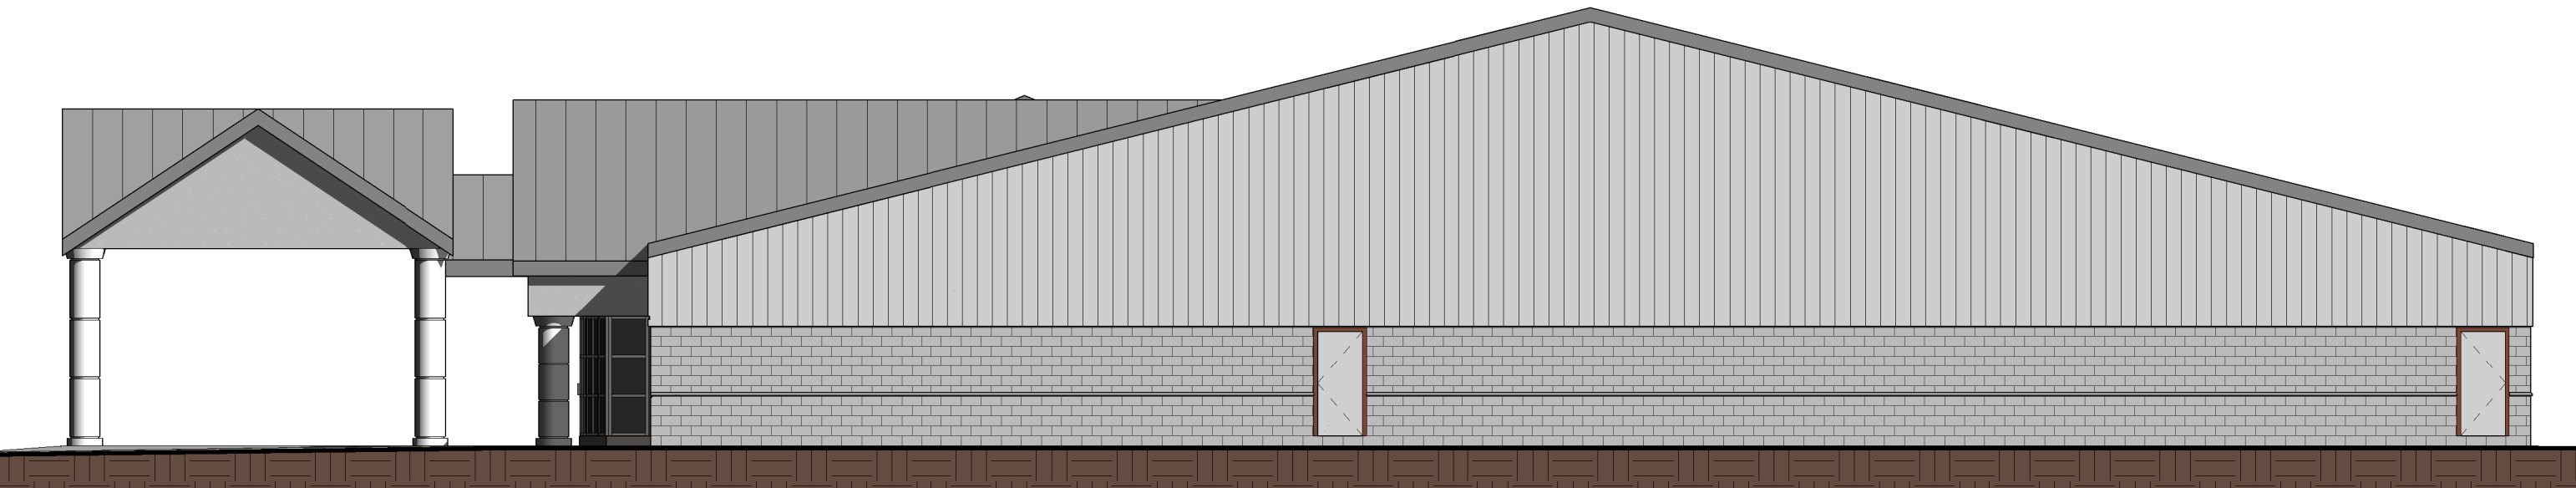


② North
3/32" = 1'-0"

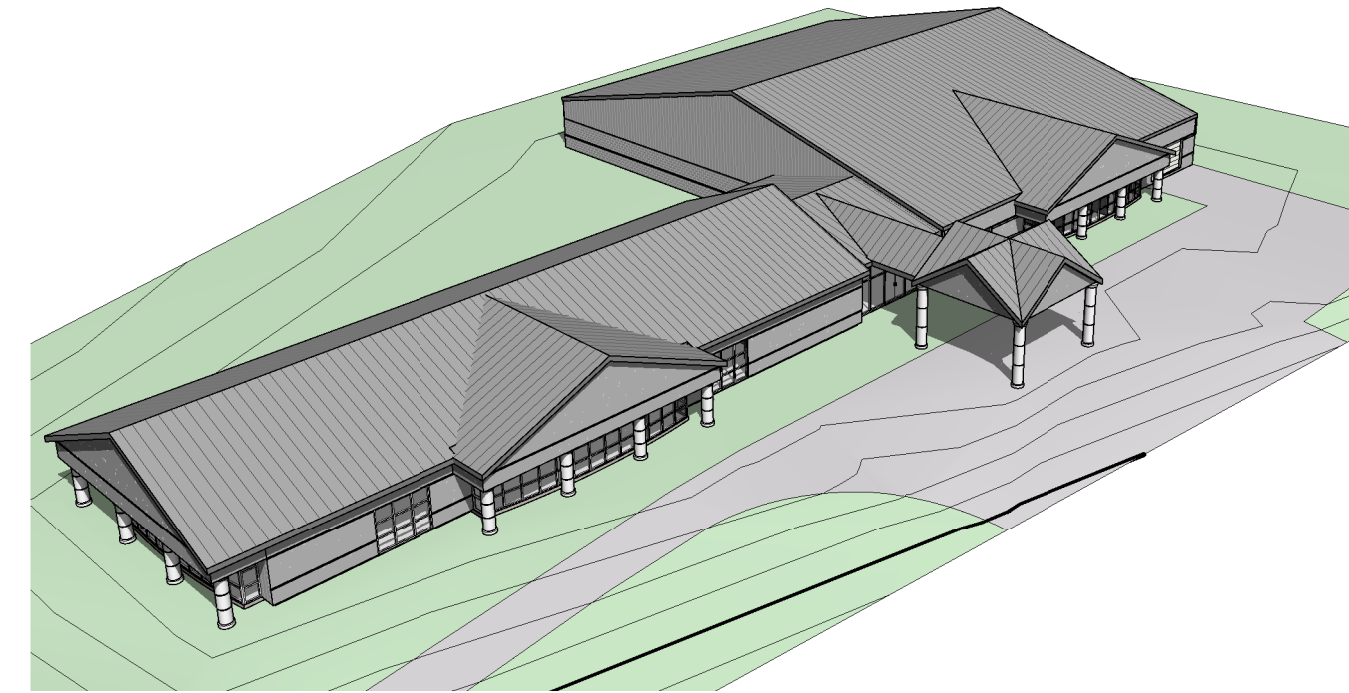


⑤ 3D View 1

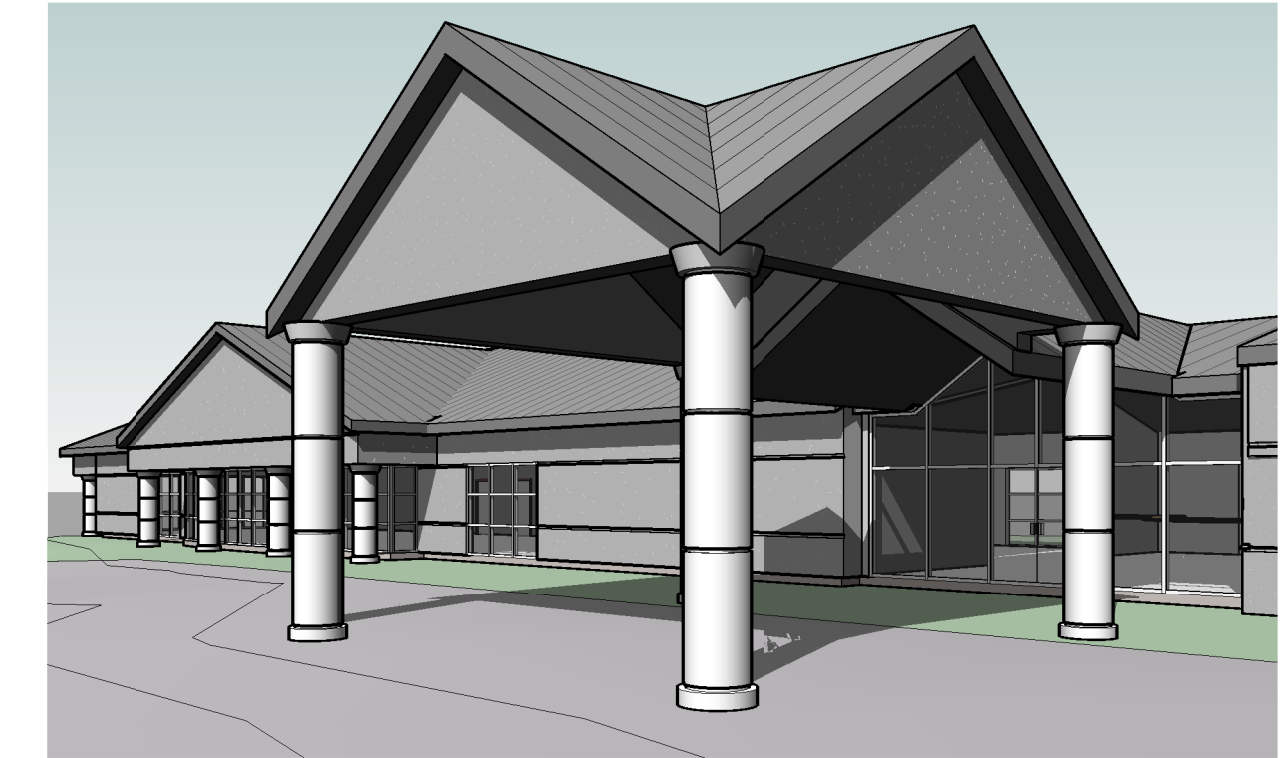

⑥ 3D View 4

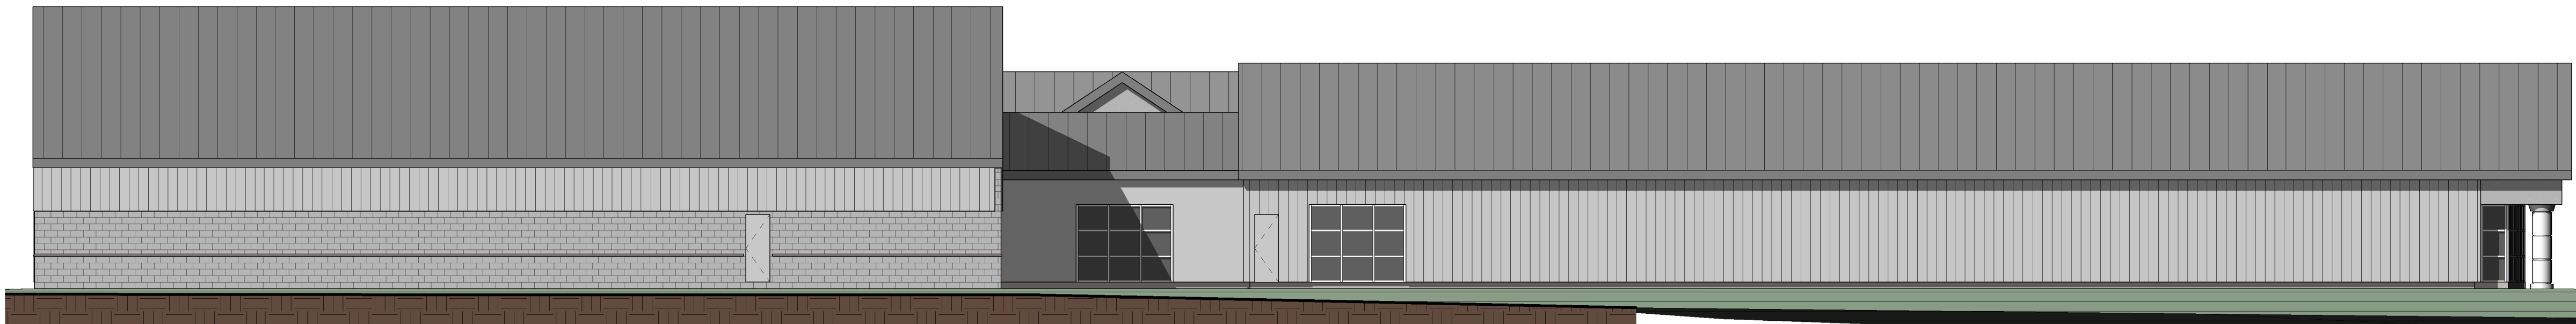

③ West
3/32" = 1'-0"

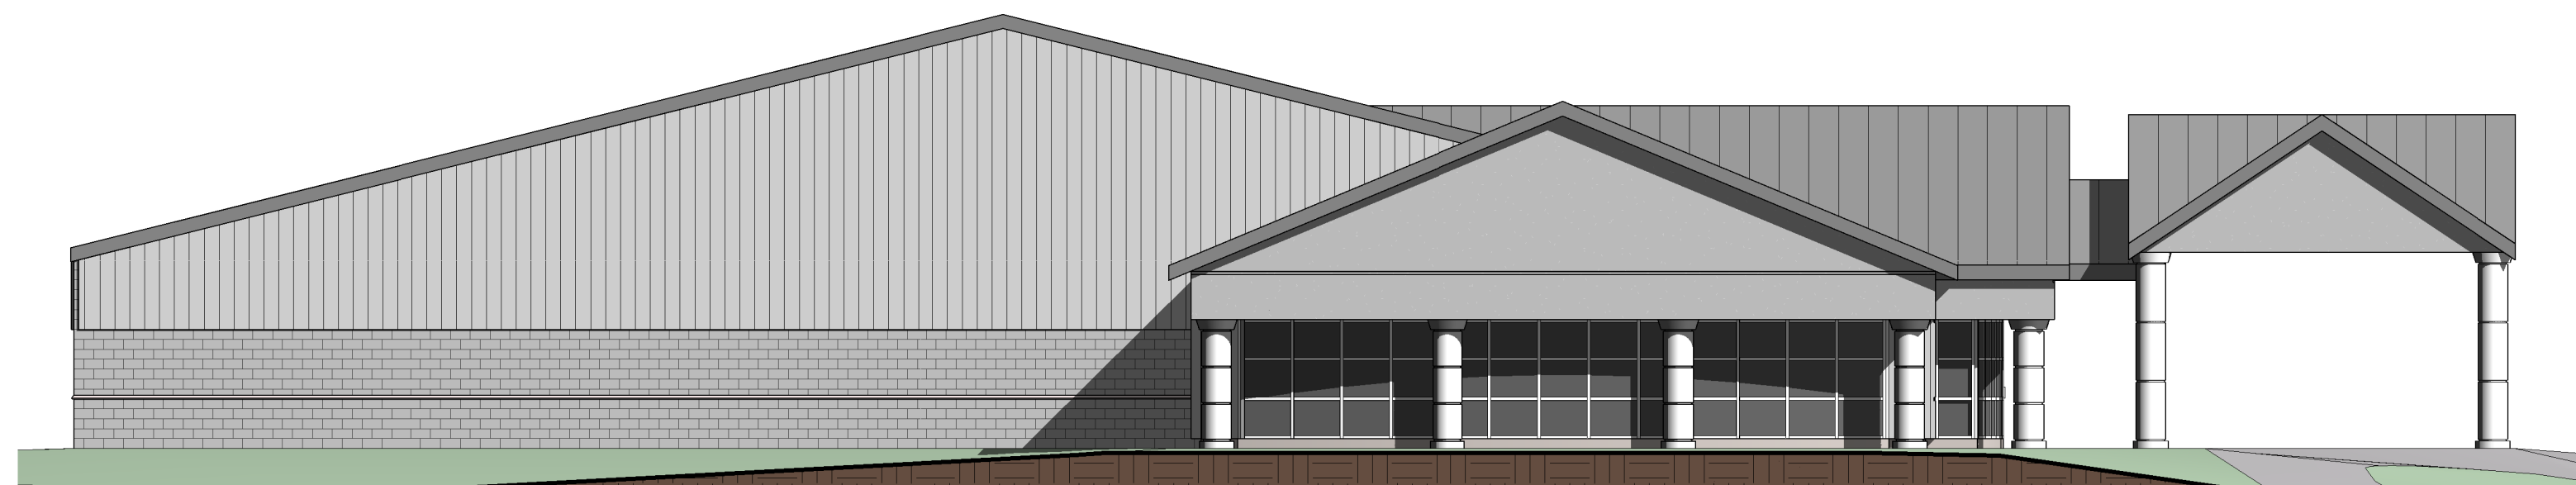


④ South
3/32" = 1'-0"



⑦ 3D View 2

PROPOSED ADDITION FOR:
4 PAWS FOR ABILITY
XENIA, OHIO 45385
253 DAYTON AVENUE

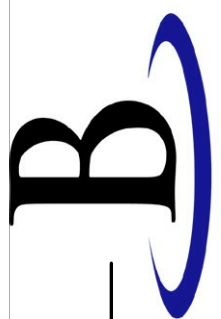

BON BUILDERS
The Art of Design and Build
Vandalia, Ohio 45377
www.bonbuilders.com
4283 Old Springfield Road
Office: 937.898.3671 Fax: 937.898.1103

COPYRIGHT 2009, BON BUILDERS, INC. ALL RIGHTS RESERVED.
THESE DRAWINGS AND THE CONCEPTS SHOWN ARE THE
PROPERTY OF BON BUILDERS, INC. AND ARE PROVIDED SOLELY
FOR THE USE OF BON BUILDERS, INC. FOR THIS PROJECT LOCATION
ONLY. THE APPLICABLE CODES AND REGULATIONS AT THE PROJECT
LOCATION SHALL BE THE APPLICABLE CODES AND REGULATIONS.
DESIGNING FOR ANY OTHER PROJECT OR BY THESE OTHER THAN
BON BUILDERS, INC. IS PROHIBITED WITHOUT THE EXPRESS
WRITTEN CONSENT OF BON BUILDERS, INC.

DRAWING:	DATE:
OWNER'S DRAFTED	2009-06-19
CONCEPT TO SCALE	
REVISED CONCEPT	2009-09-22
REVISED CONCEPT	2009-12-22
REVISED CONCEPT	2010-01-04
REVISED CONCEPT	2010-01-13

REVISIONS AFTER CONSTRUCTION SET
SHALL BE ISSUED AS SKETCHES

PROJECT #
SHEET NAME:
**SCHEMATIC
ELEVATIONS &
PERSPECTIVES**

SHEET NUMBER
A-103